


REFH Roosweg 12B,
Freienwil


Grundrisse UG-DG
1:100

G. Kämpf AG Holzbau
Rupperswil
062 889 16 00
miete@kaempf.ch

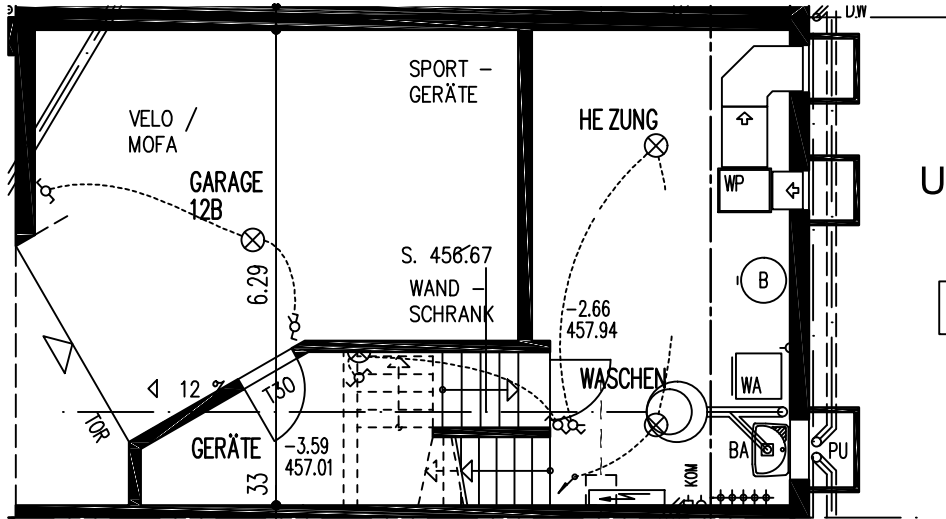


UG 1:100

12B

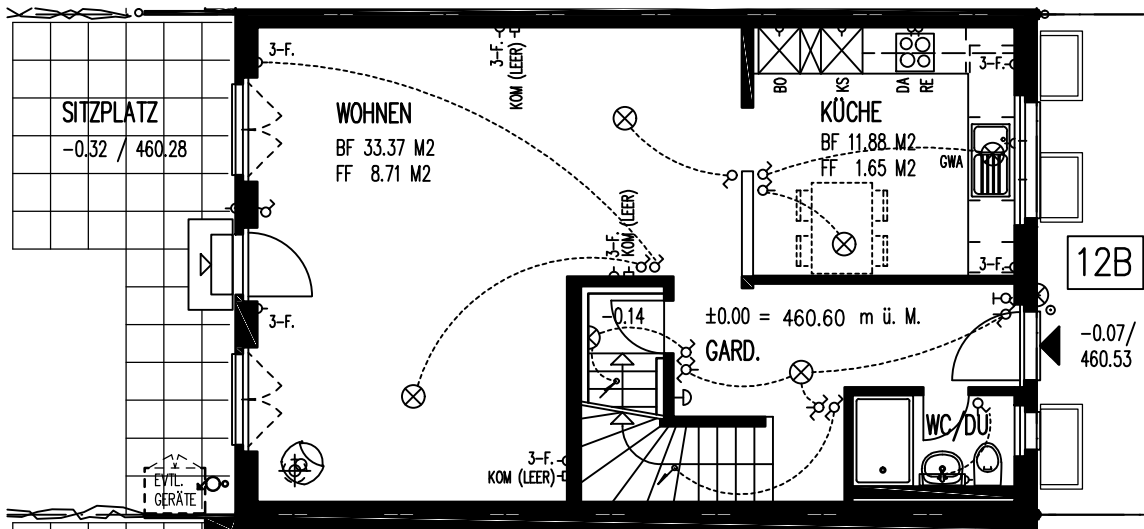

EG 1:100

12B

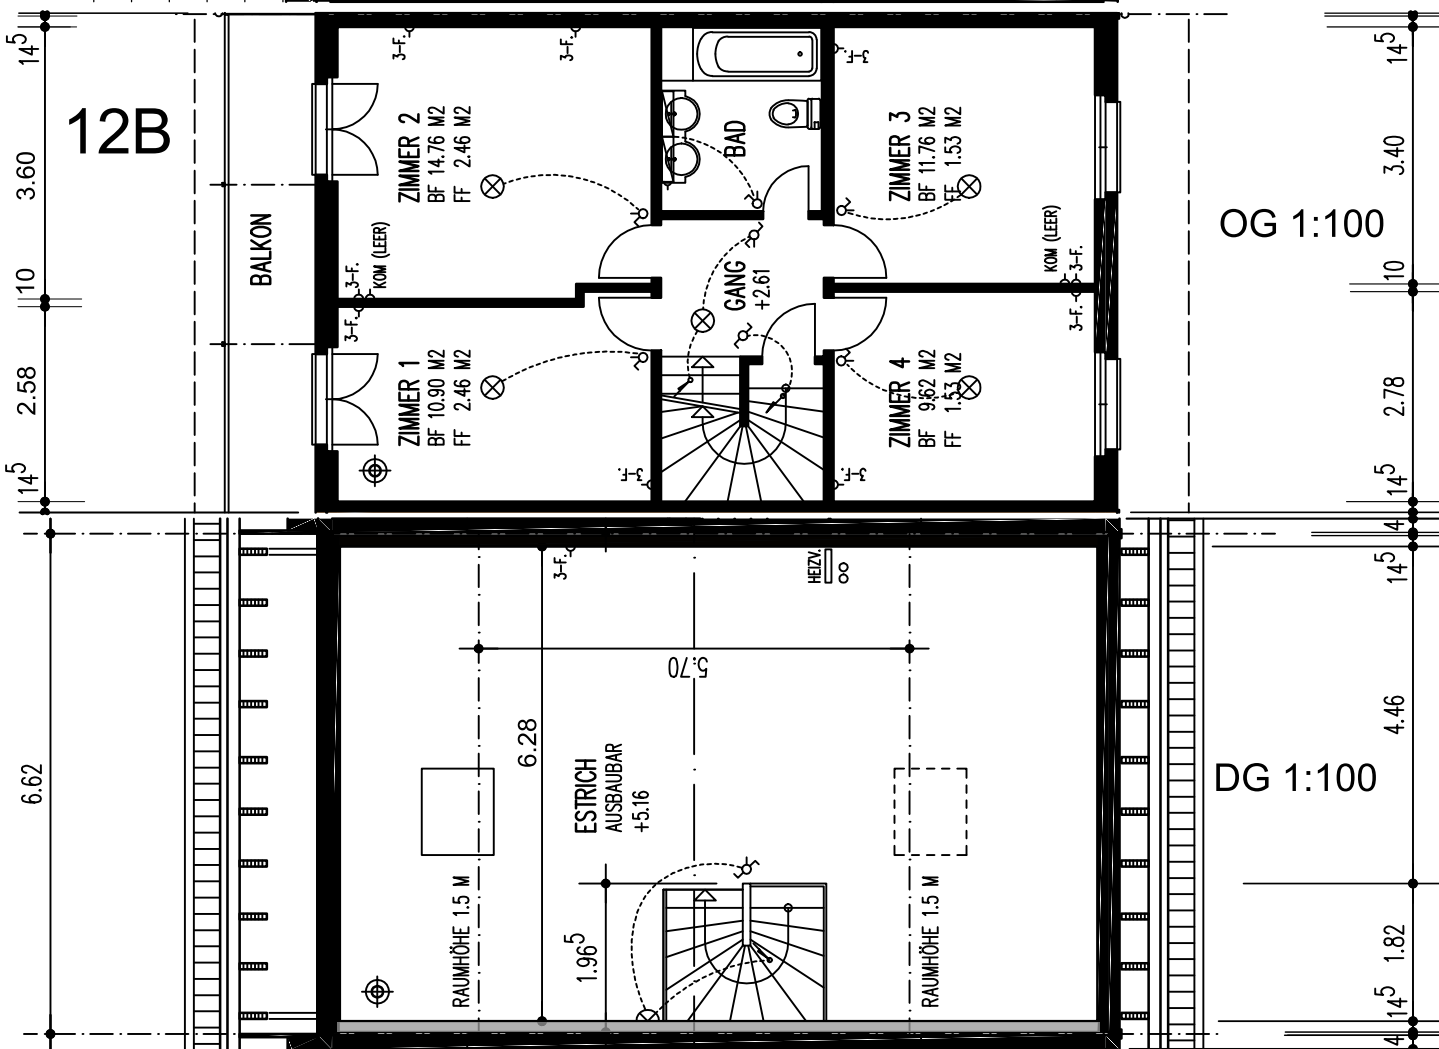

OG 1:100

DG 1:100