


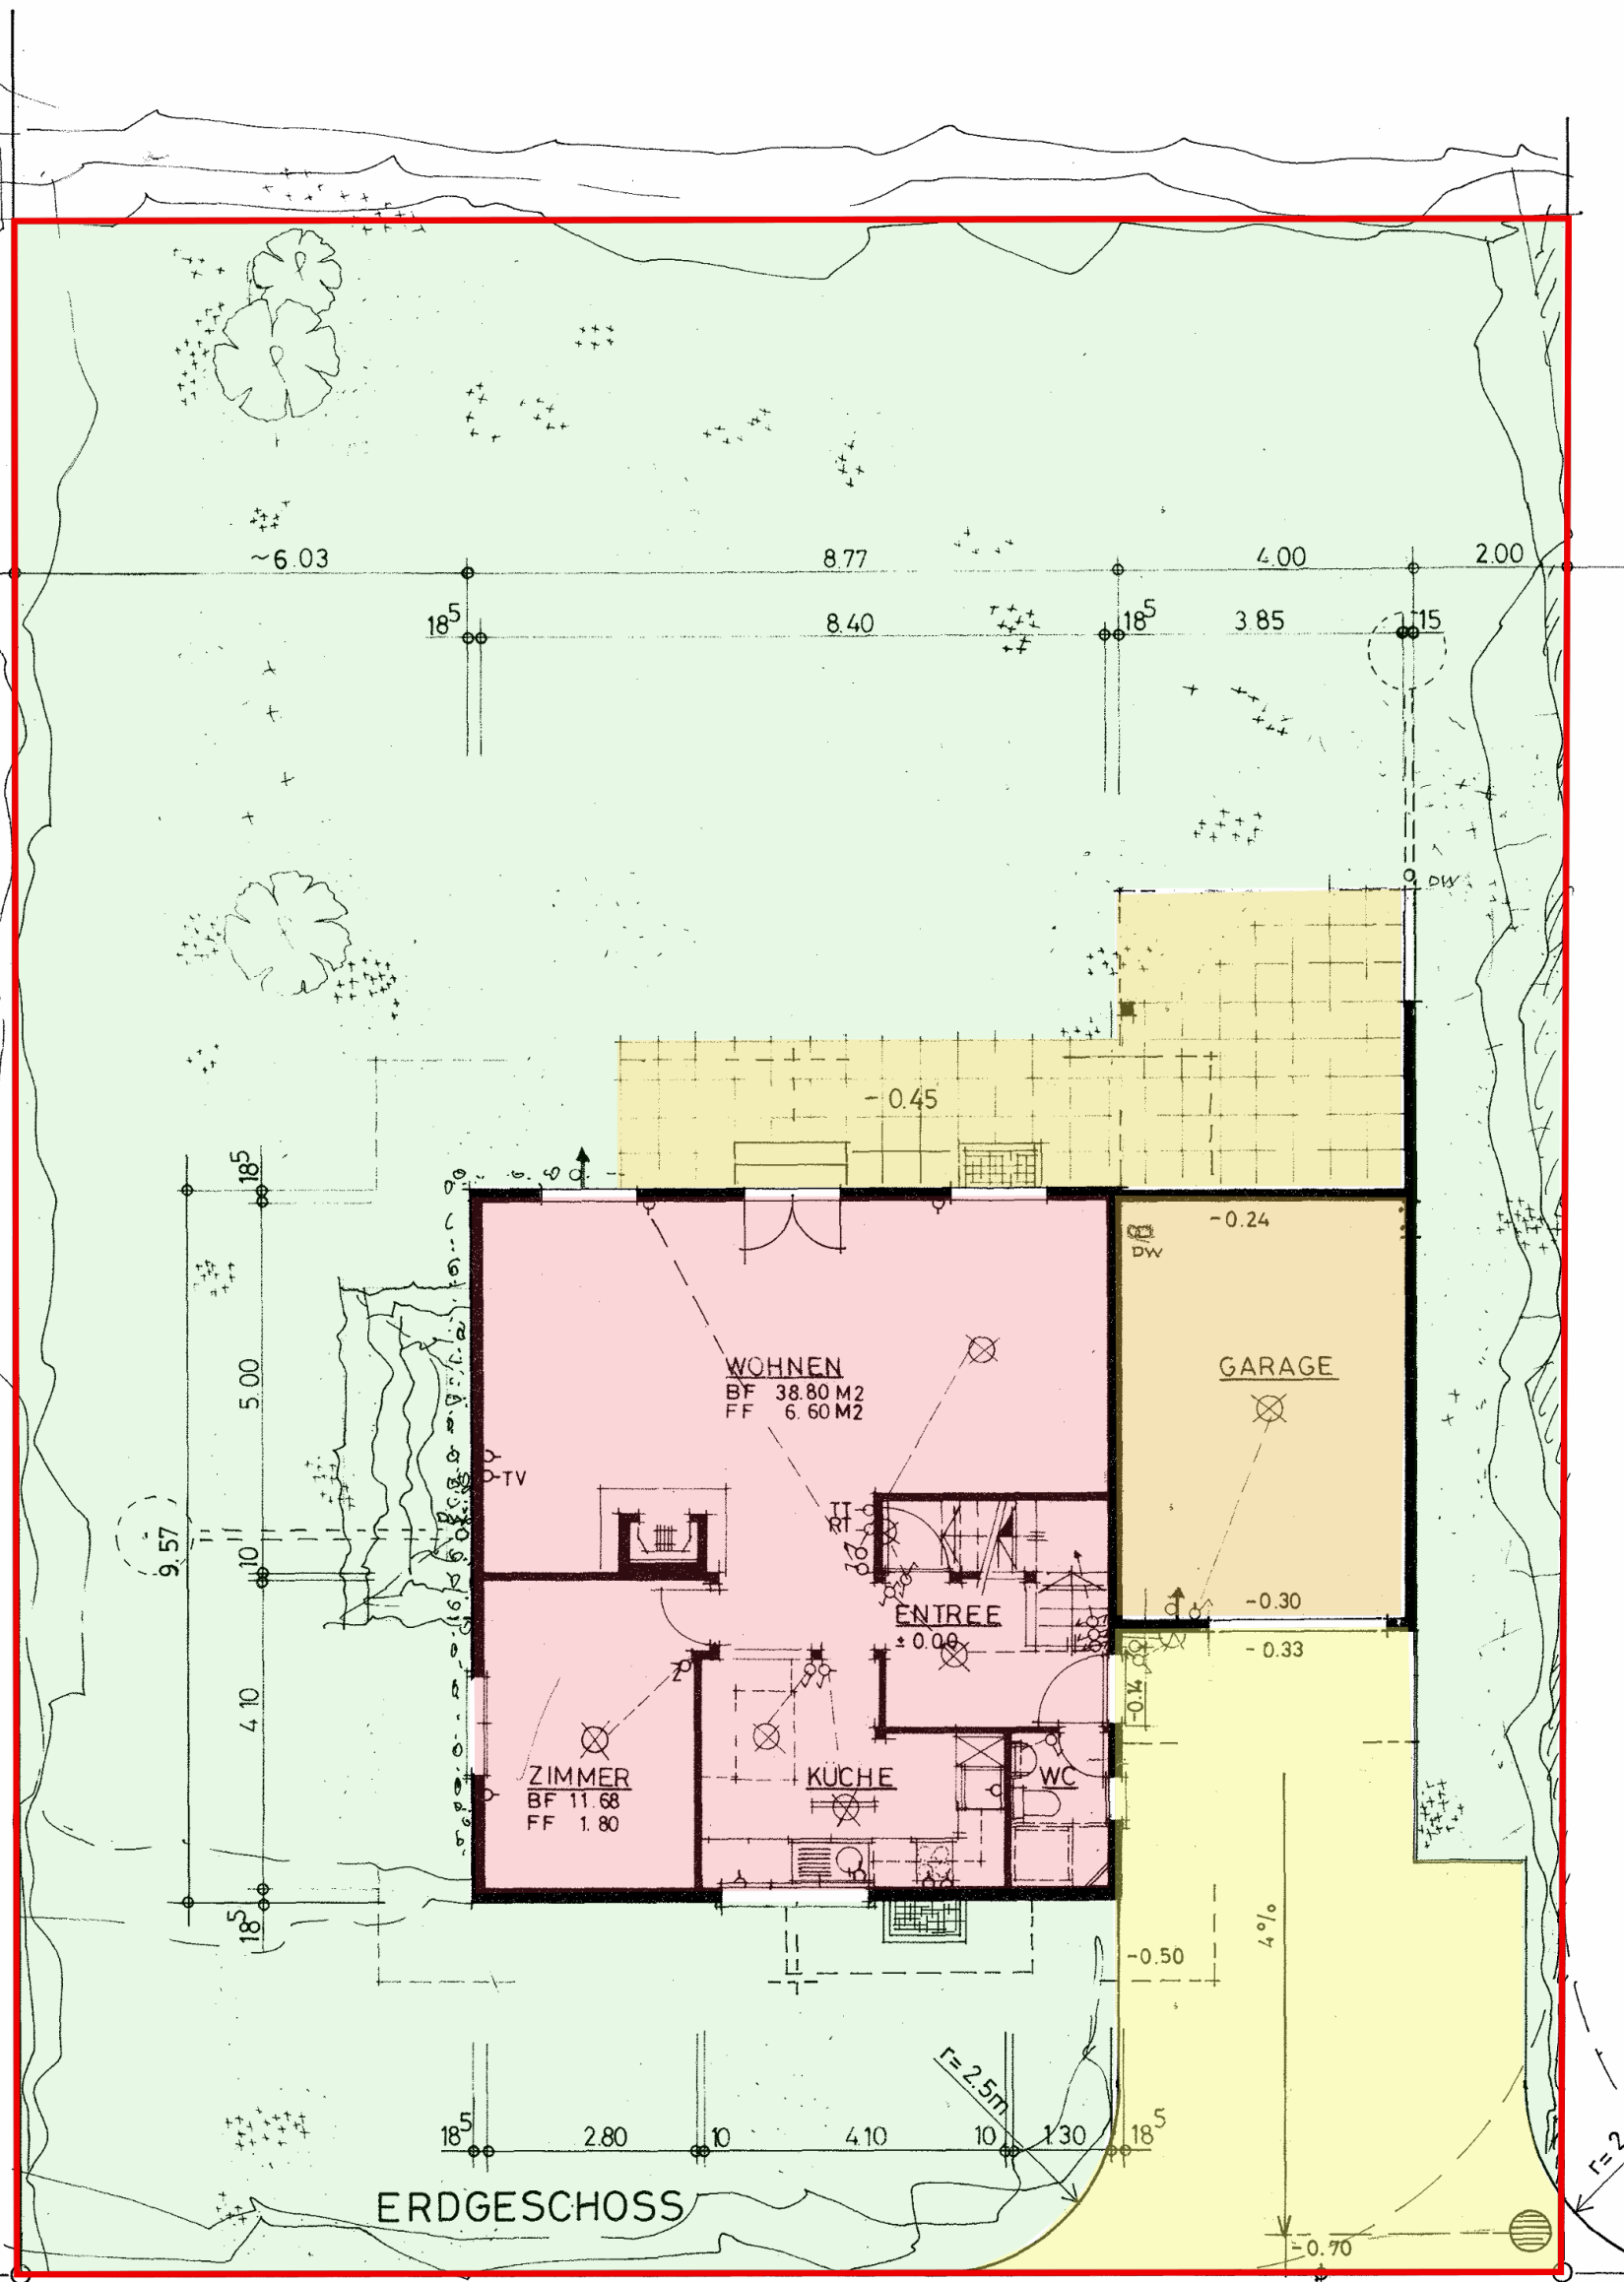

EFH M1 MÖRIKEN Eichliweg 34

GRUNDRISS

1 : 100

90.074 / 2R

GEZ.	ho	10.03.1986
a	M	29. 5. 1990
b	PK	19. 7. 1990
c	RH	07. 6. 1991
d		

G. KÄMPF AG HOLZBAU 5102 RUPPERSWIL 064 47 12 12



ES ø 50
SS t 60
D -1.00

