


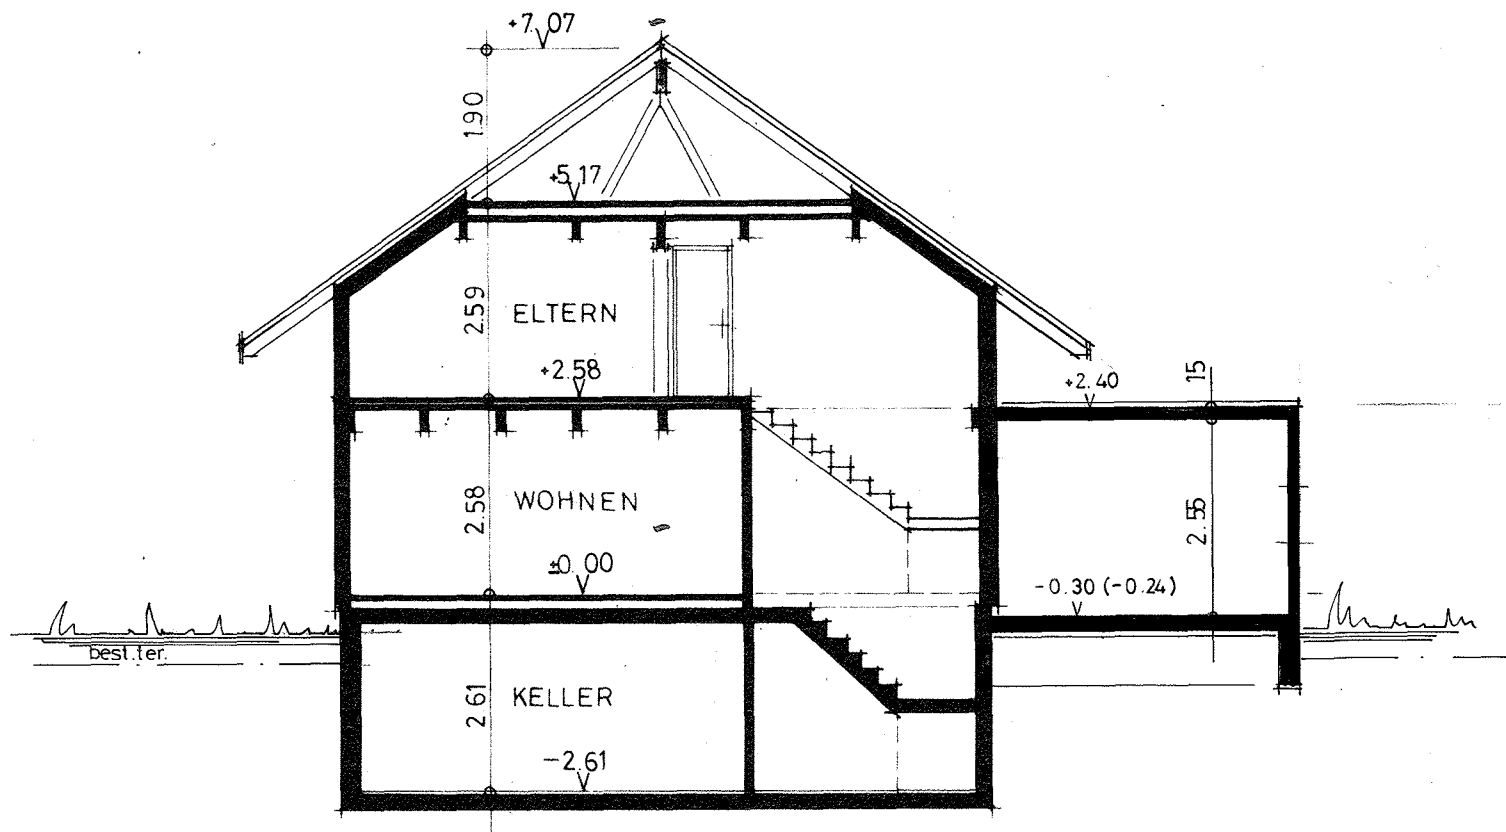

EFH M1 MÖRIKEN Eichliweg 34

90.074 / 2R

SCHNITT

1 : 100

GEZ.	ho	10.03.1986
a	M _M	29. 5. 1990
b	PK	19.7.1990
c	RH	07. 6. 1991
d		

G. KÄMPF AG HOLZBAU 5102 RUPPERSWIL 064 47 12 12



kämpf