

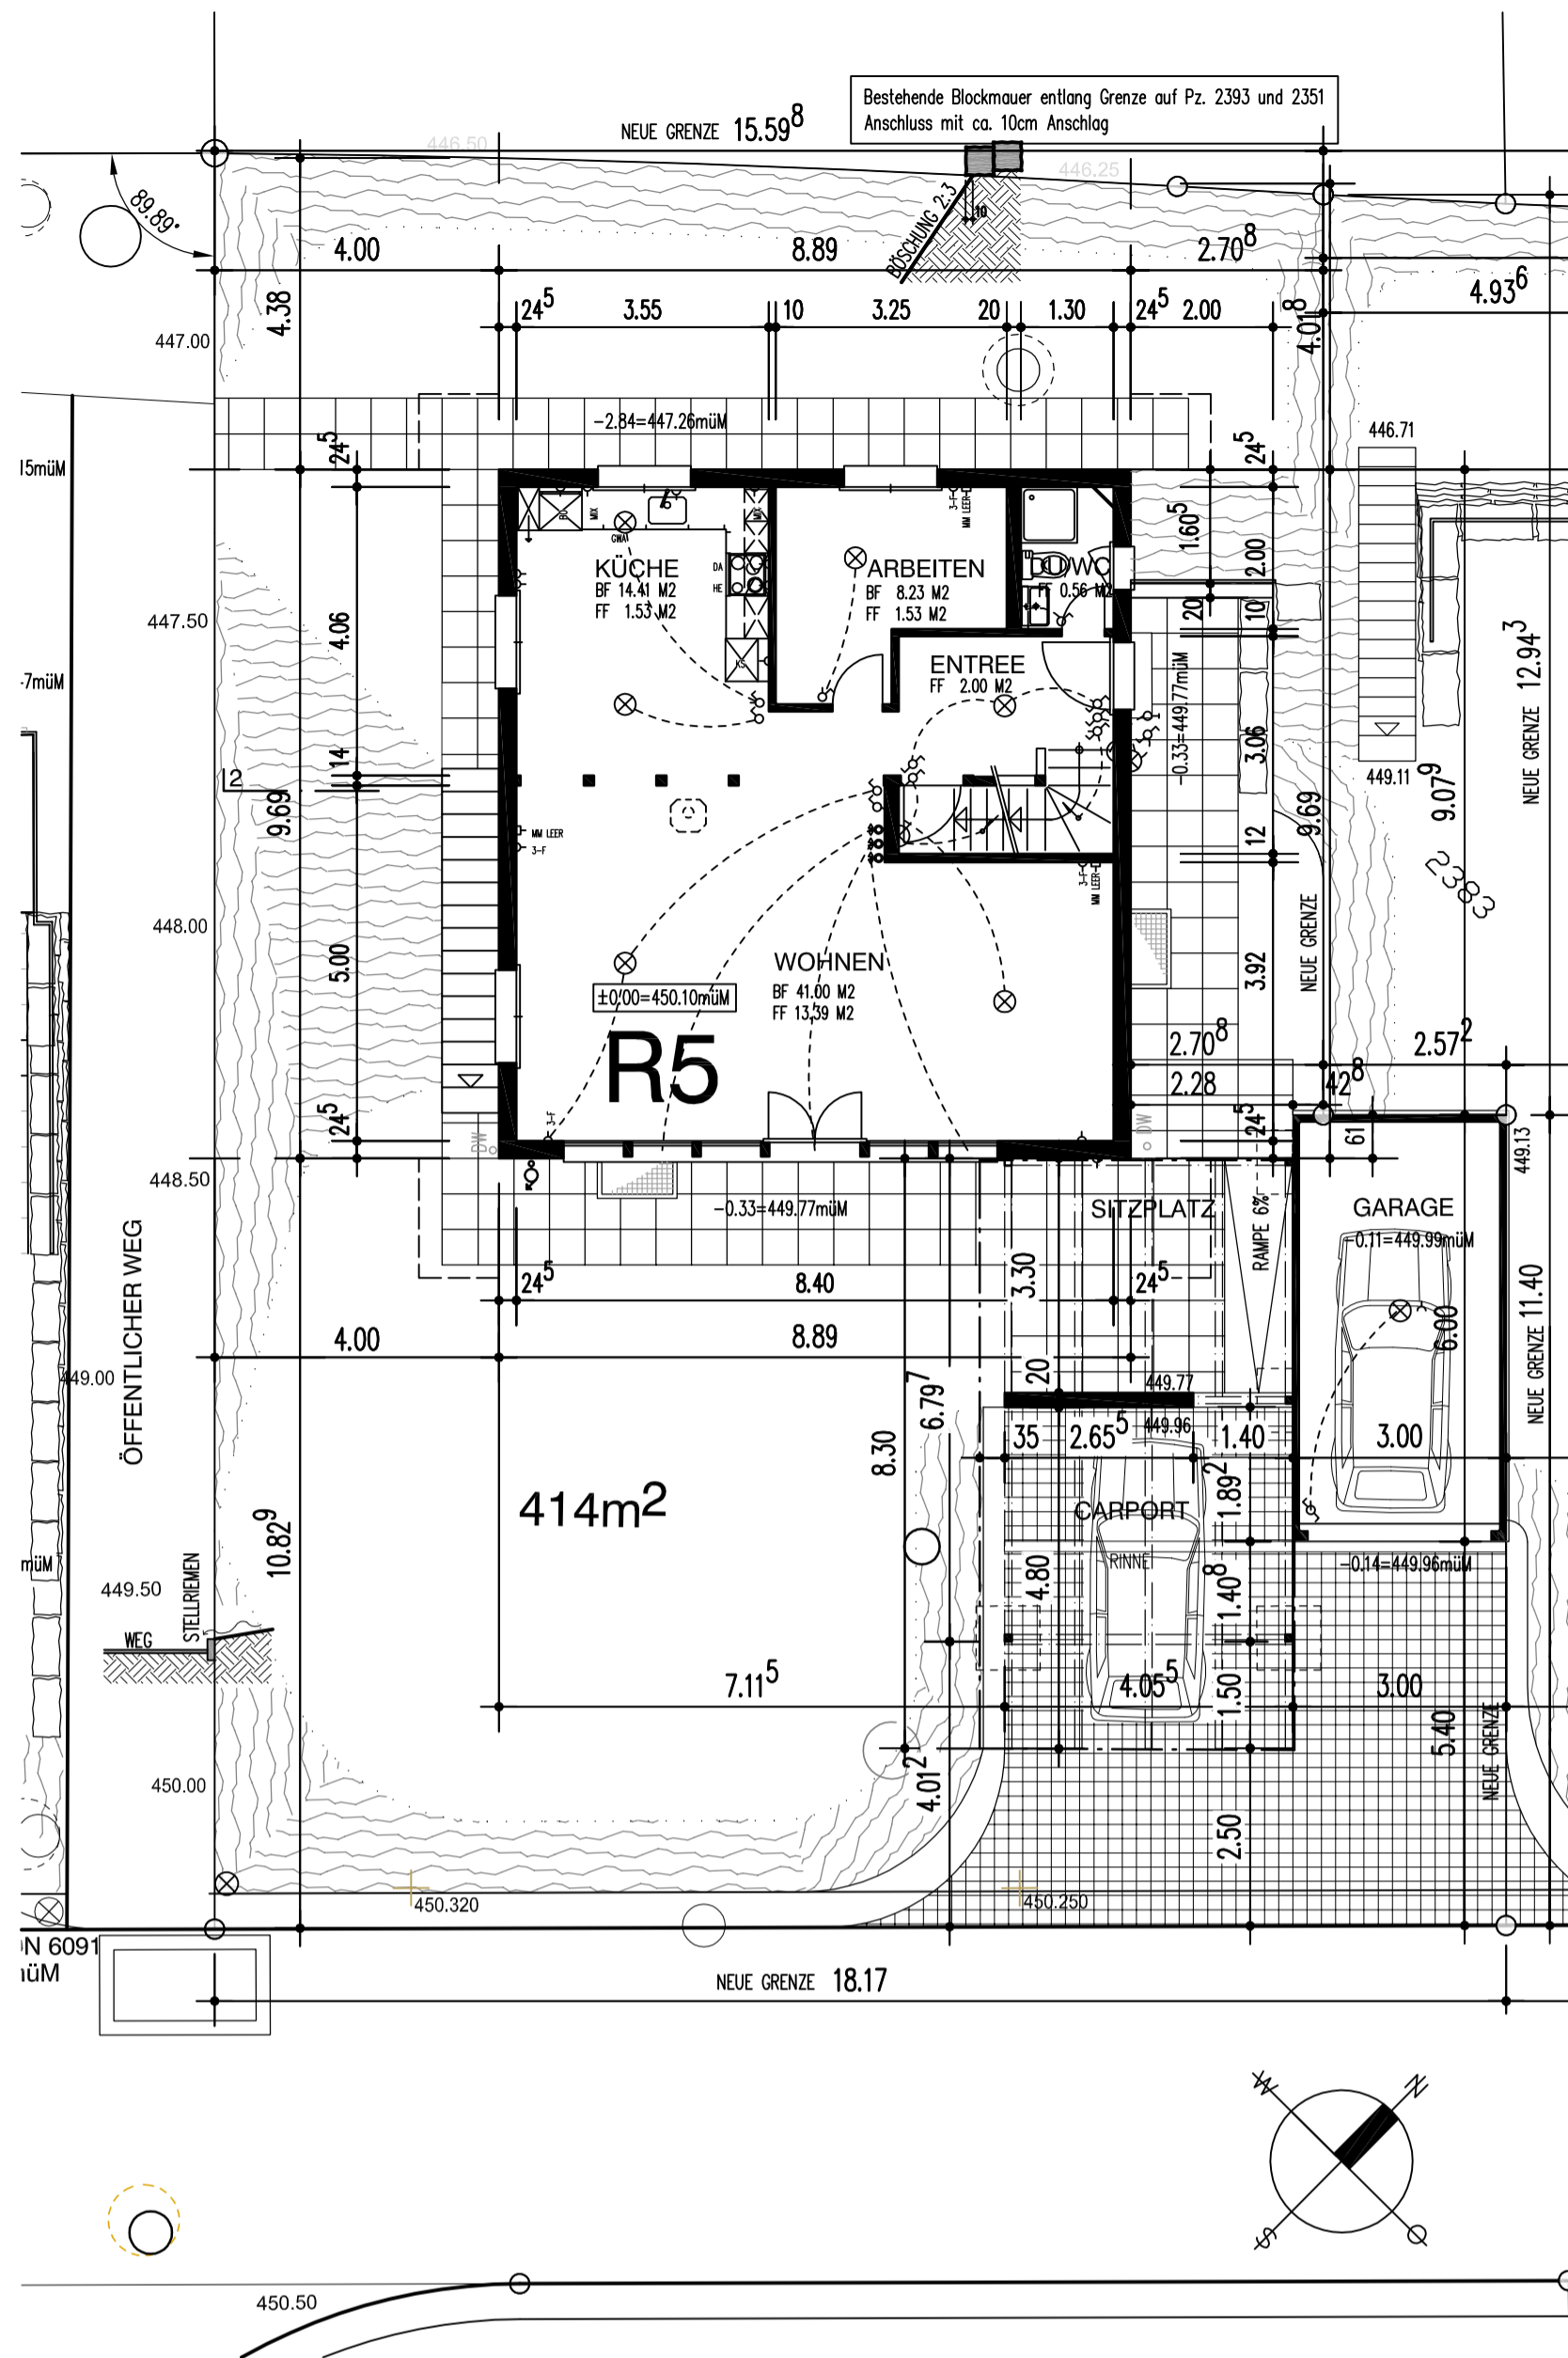


GRUNDRISS OBERGESCHOSS

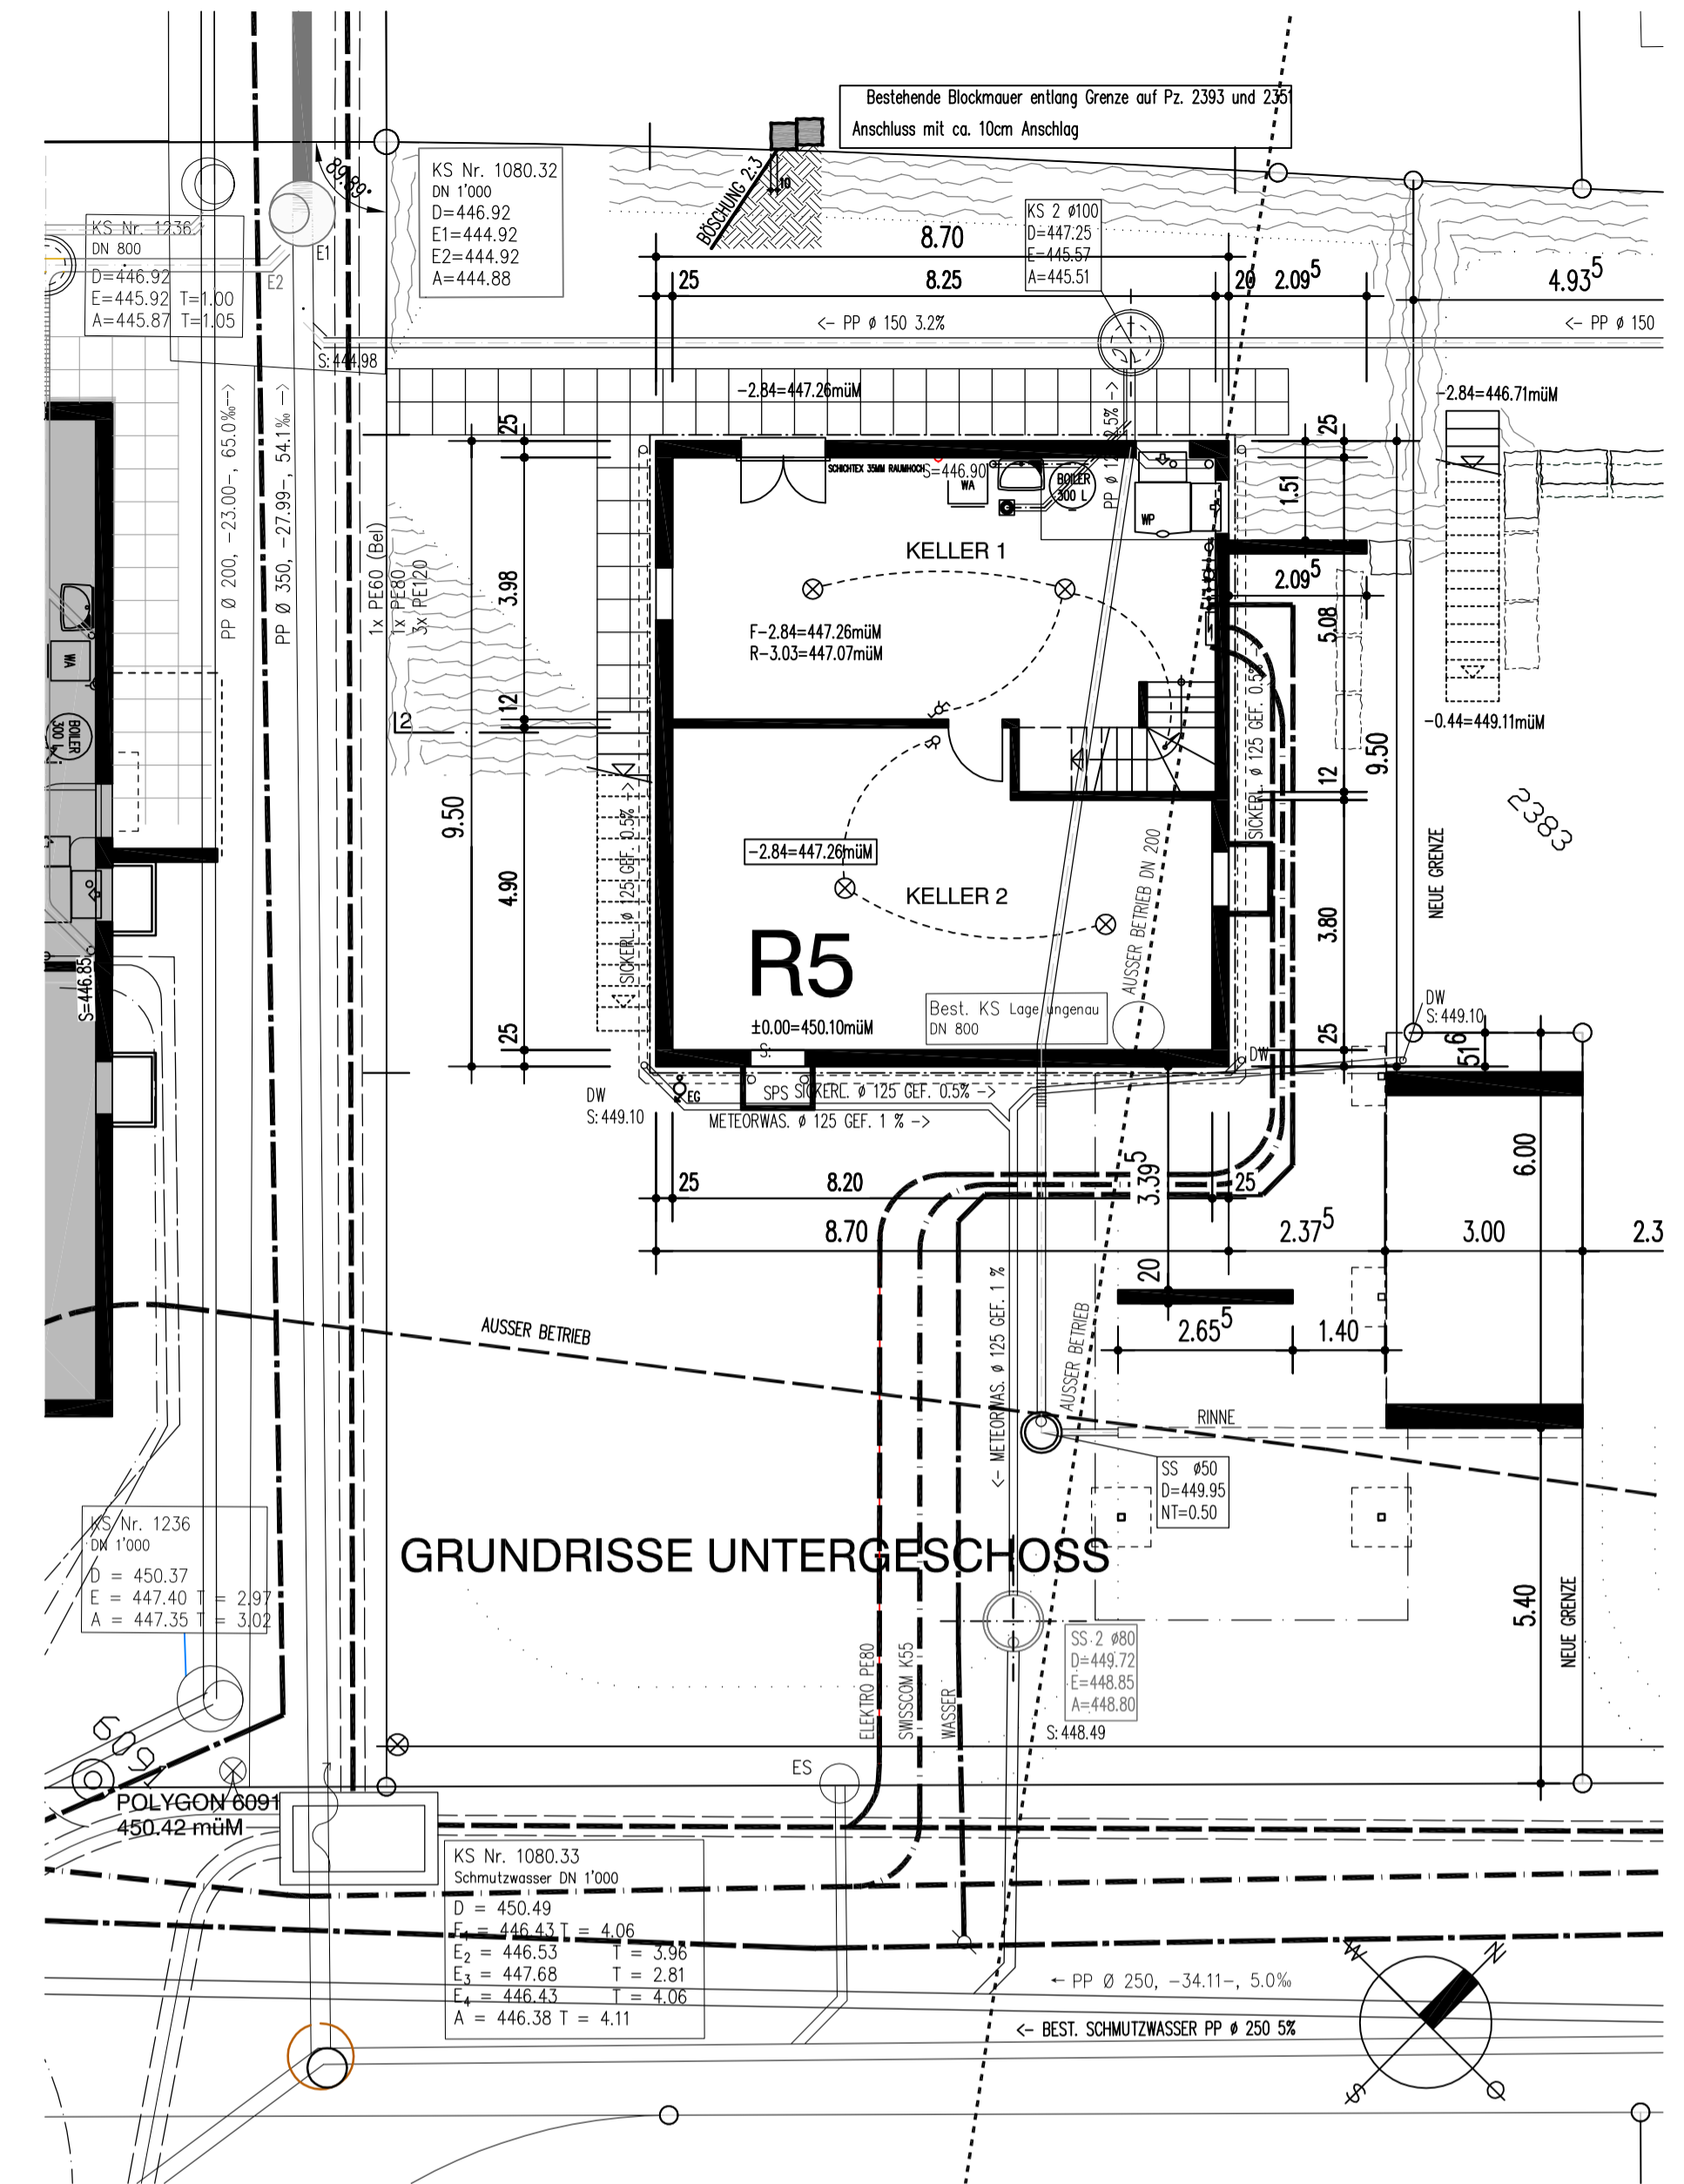

R5 LÄNGSSCHNITT

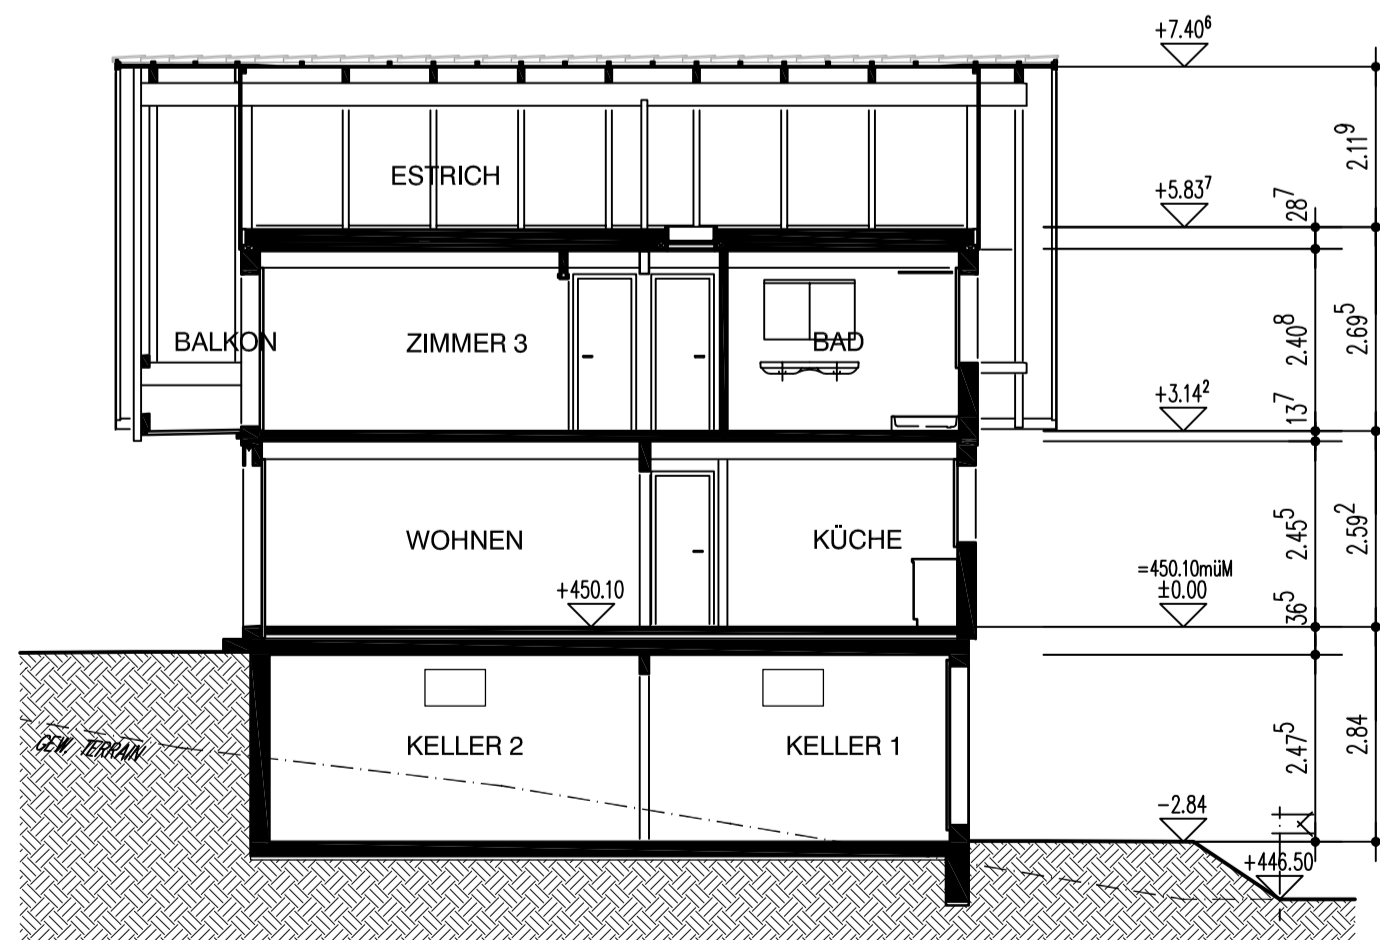

GRUNDRISS UNTERGESCHOSS

Legende

Kanalisation	— BEST. — NEU
Meteorwasser	— BEST. — NEU
Elektro	— BEST. — NEU
Wasser	— BEST. — NEU
Swisscom/TEL	— BEST. — NEU
Telekom/TV	— BEST. — NEU
FER/CER	— BEST. — NEU

R5 ±0.00 = 450.10 m.ü.M. Z:\ARCH\PLANUNG\MURGENTHAL_ROGGENSTRASSE_10.014\PROJEKT\R5-R6.DWG

2 EFH MURGENTHAL, ROGGENSTRASSE, PARZELLE 2383		10.014/R5/02
Gez.	TM	08.06.2023
Rev.	TM	03.07.2023
Rev.	TM	10.01.2024
Rev.		
Rev.		
Plan Gr.		A1

HAUS R5
GRUNDRISS/SCHNITTE 1:100

Aktiengesellschaft Kämpf	Suhrhardweg 6	Tel. 062 889 16 00
Planung und Holzbau	5102 Rapperswil	Fax. 062 889 16 01