


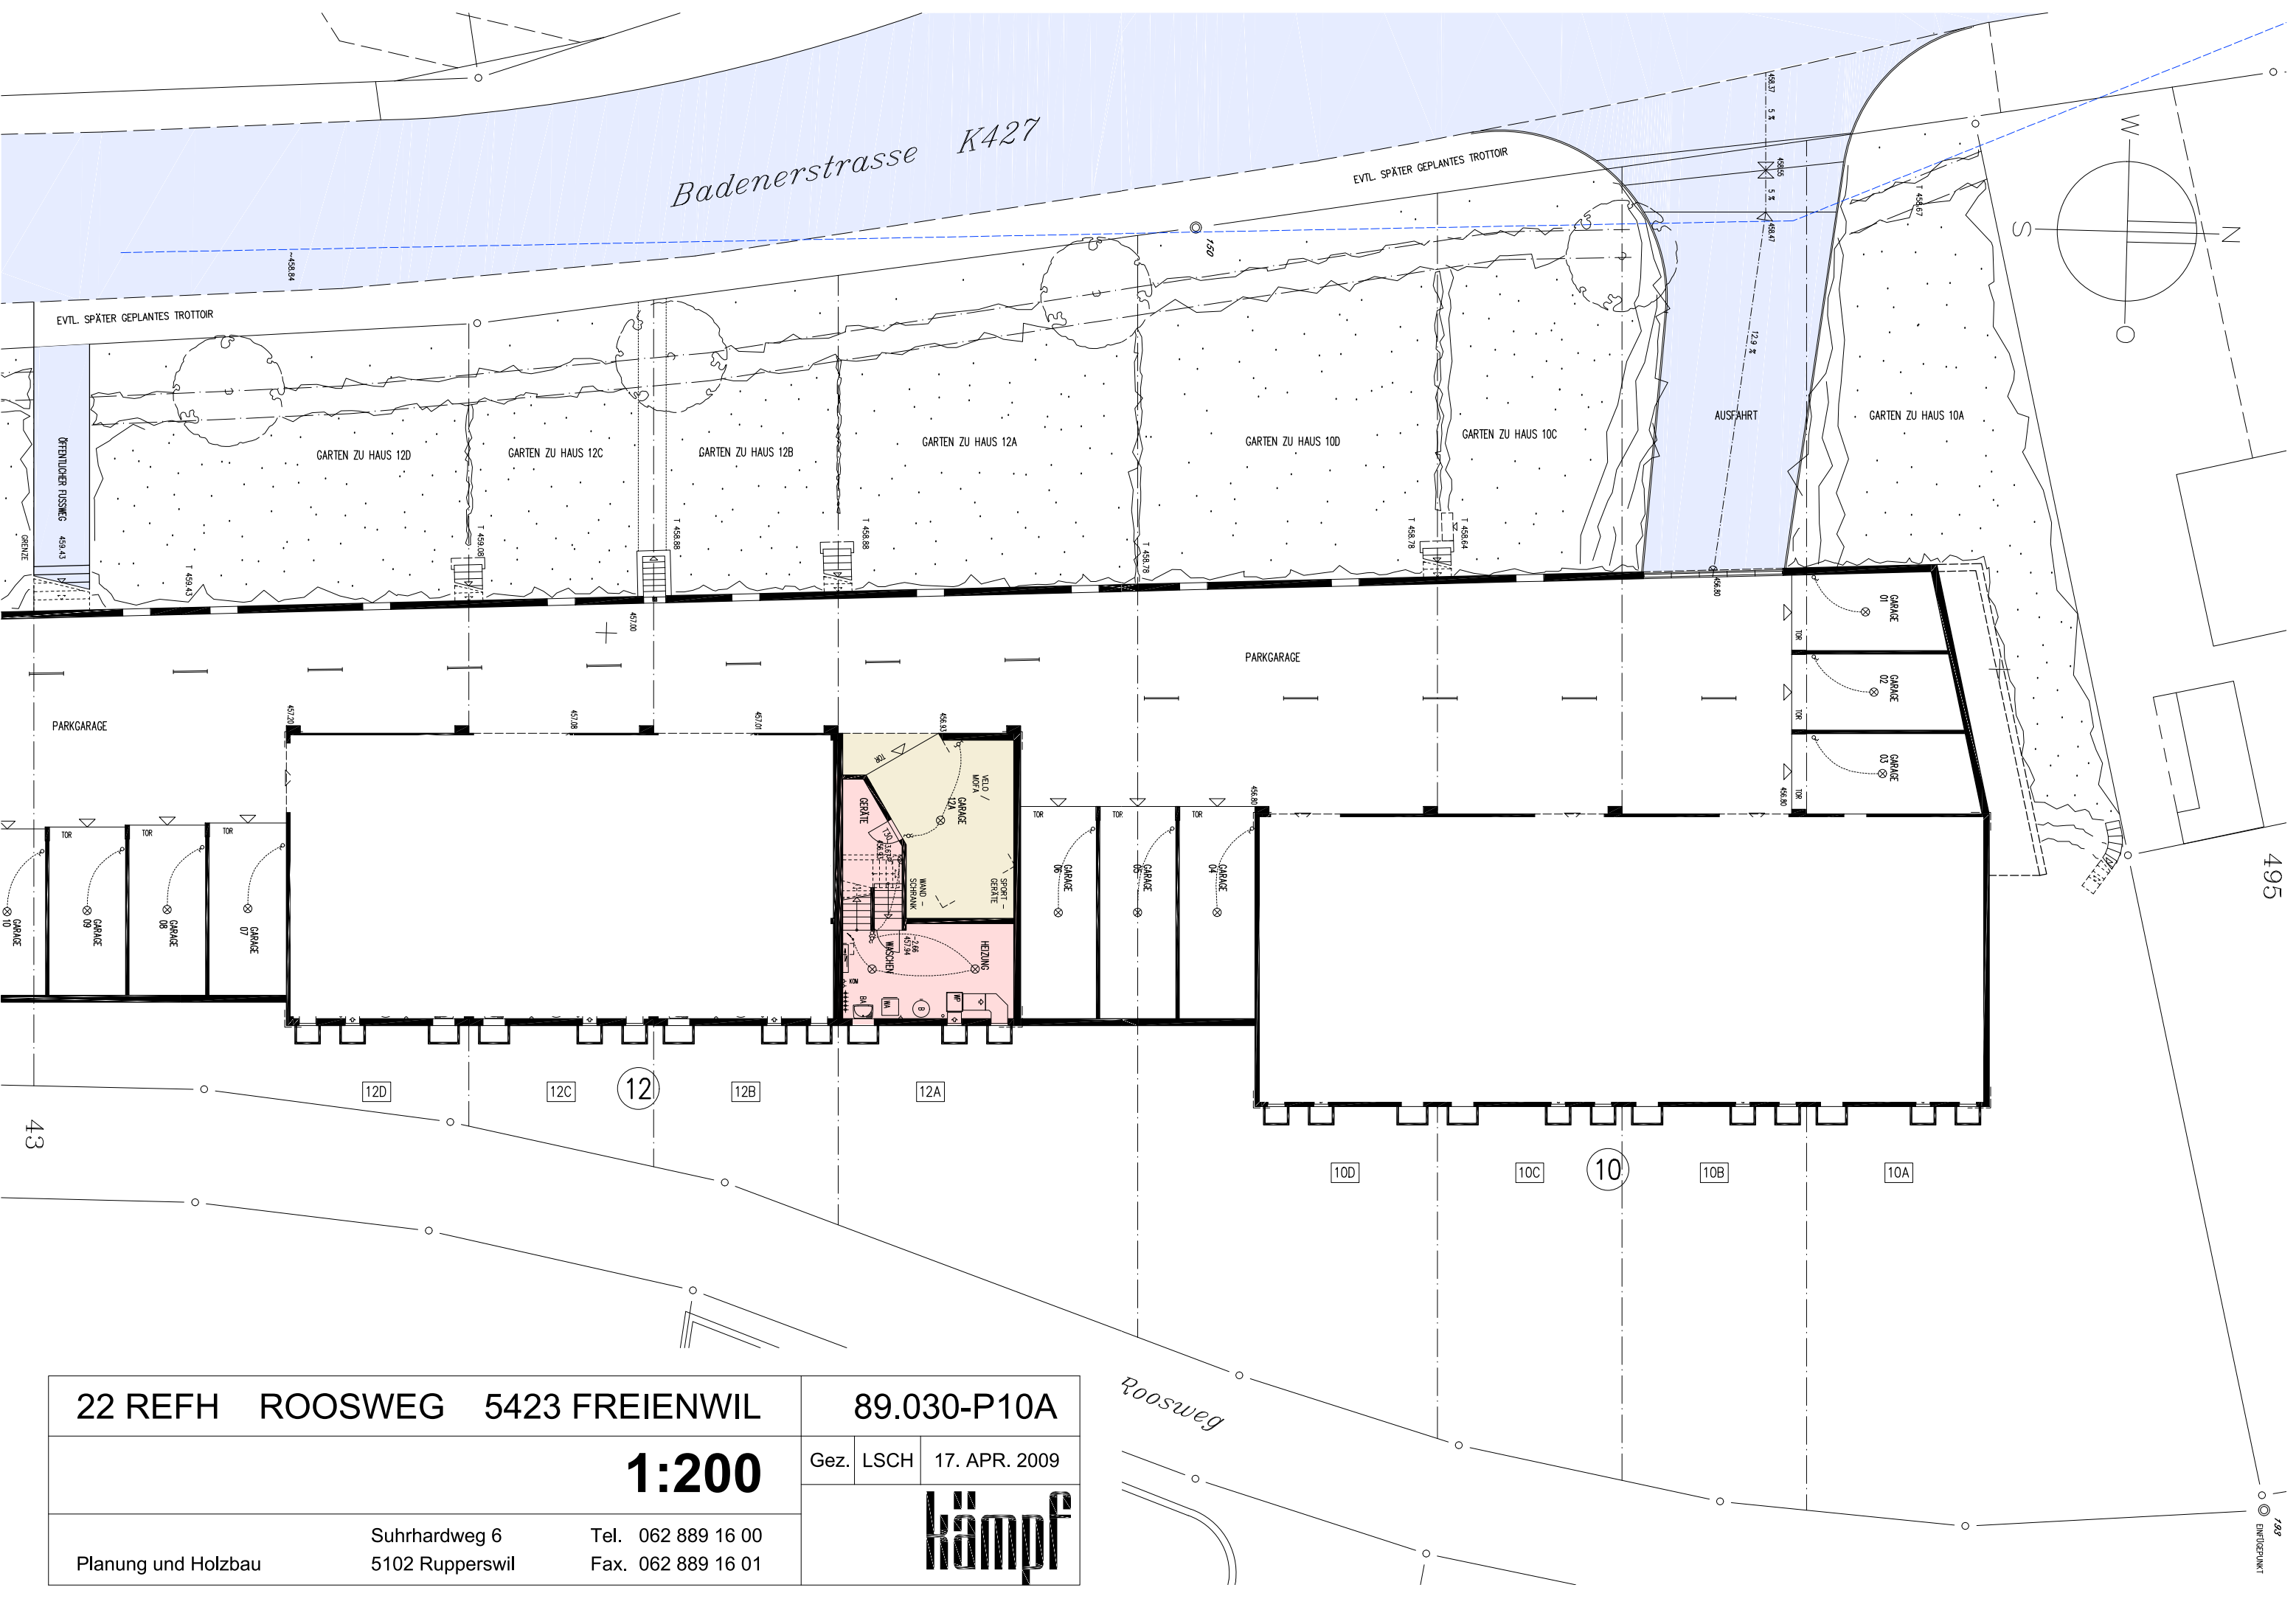

22 REFH ROOSWEG 5423 FREIENWIL			89.030-P10A	
1:200			Gez.	LSCH 17. APR. 2009
			kämpf	
Planung und Holzbau		Suhrhardweg 6 5102 Rupperswil	Tel. 062 889 16 00 Fax. 062 889 16 01	