


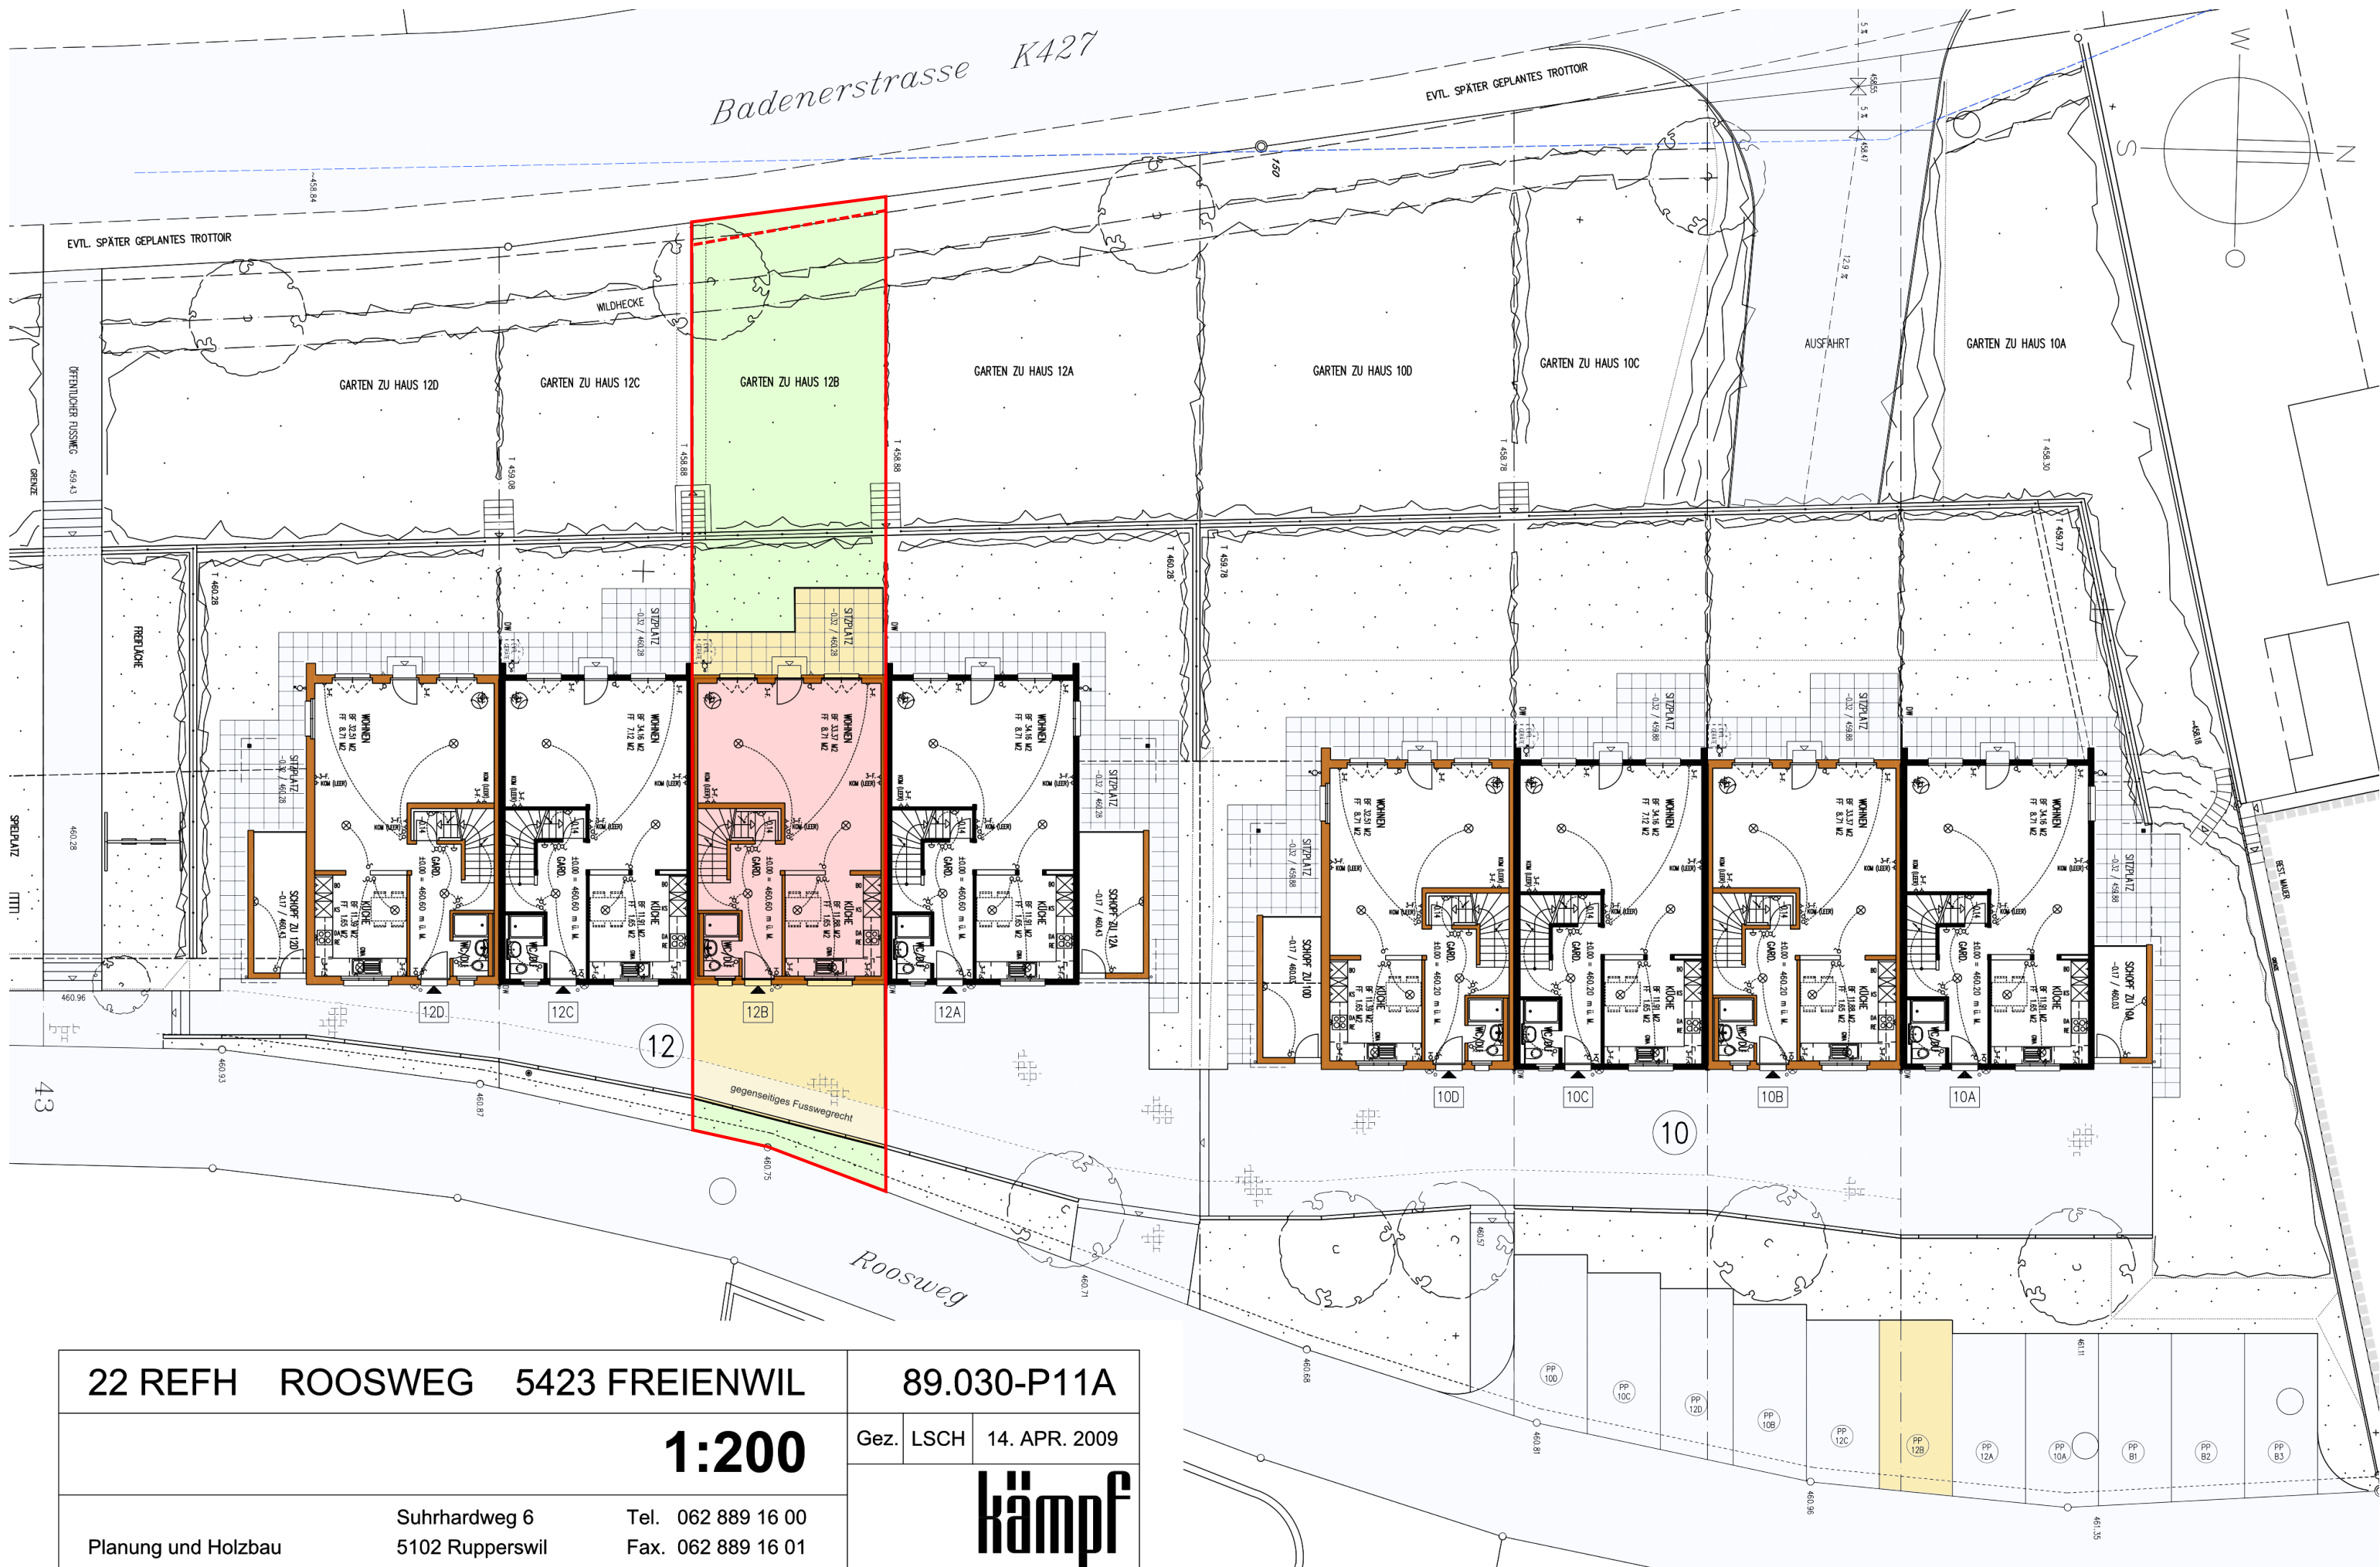

22 REFH ROOSWEG 5423 FREIENWIL

89.030-P11A

1:200

Gez. LSCH 14. APR. 2009

kämpf

Planung und Holzbau

Suhrhardweg 6
5102 Rupperswil

Tel. 062 889 16 00
Fax. 062 889 16 01